


7/8" EXTERIOR CEMENT PLASTER

METAL LATH OVER 1 LAYER OF WEATHER RESISTIVE BARRIER

WOOD STRUCTURAL SHEAR PANEL WHERE OCCURS

MIN. 2 x 4 WOOD FRAMING AT 16" O.C.

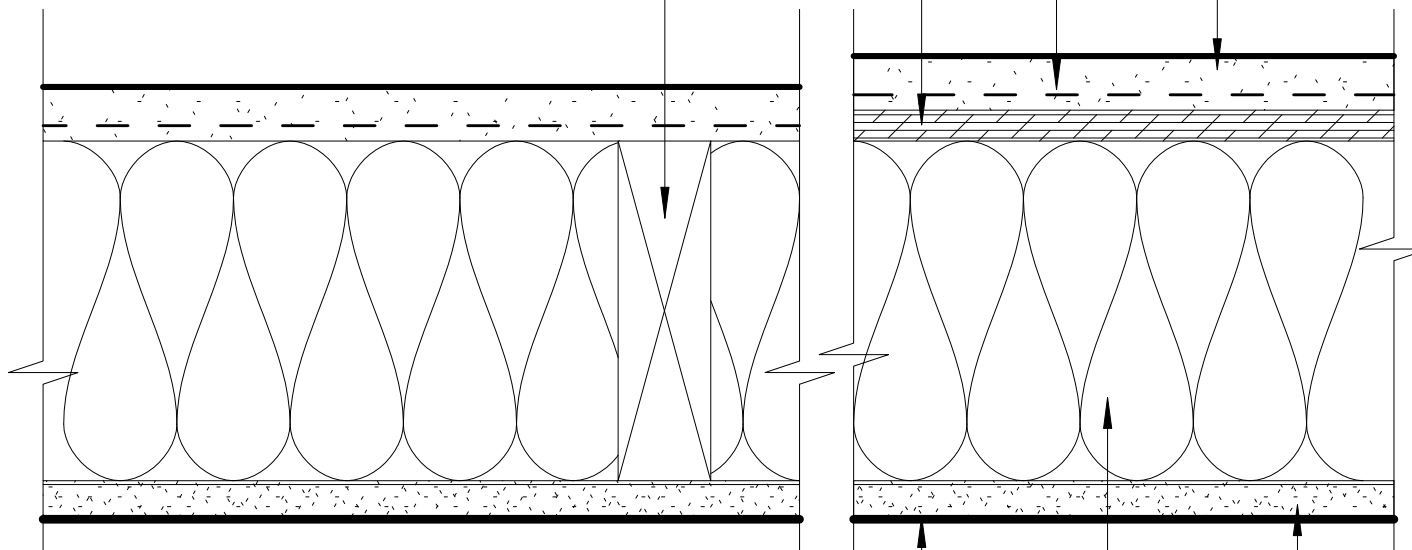

1 LAYER 5/8" TYPE 'X' GYP. BD.

OPTIONAL GLASS FIBER BATT INSULATION PER THERMAL REQUIREMENTS

7/8" EXTERIOR CEMENT PLASTER AT EXTERIOR CONDITION

ONE HOUR RATING PER IBC TABLE 720.1(2), ITEM 15-1.3  
See footnote m for reduction of allowable F'c.

# 1-HOUR EXTERIOR STUCCO WALL

