


PROVIDE FURRING OR BACKING OF THICKNESS AS REQUIRED TO MAINTAIN A COMMON WALL PLANE AT ALL WOOD STUD WALL SURFACES WHICH ARE ONLY PARTIALLY SHEATHED WITH WOOD STRUCTURAL PANEL  
 COORDINATE AND ADJUST HEAD, JAMB AND SILL DETAILS AS REQUIRED FOR PROPER OVERALL WALL THICKNESS.

"X" INDICATES EDGE NAILING-SEE SHEAR PANEL SCHEDULE **SW22** FOR NAIL SIZE AND SPACING.

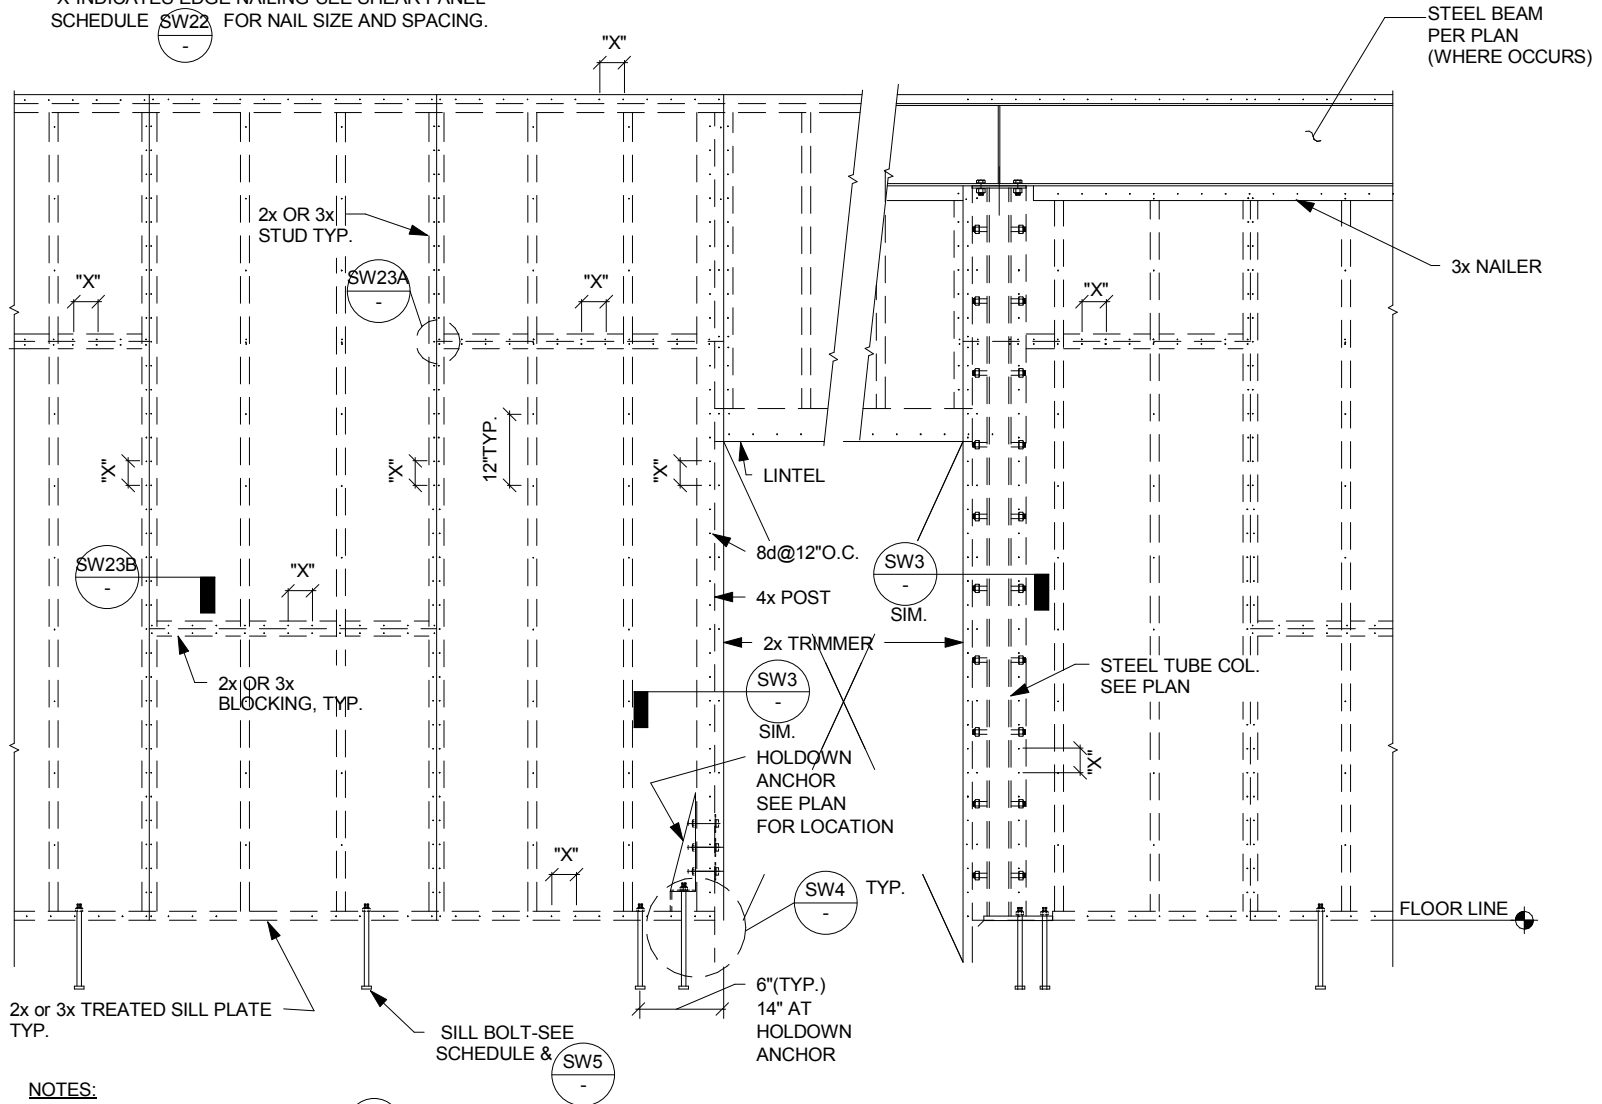

**NOTES:**

- FOR SHEAR WALL SCHEDULE, SEE **SW22**
- INDIVIDUAL PIECES OF WOOD STRUCTURAL PANEL SHALL BE NOT LESS THAN 2'-0" IN LEAST DIMENSION NOR 8 FT. IN AREA.
- RE-TIGHTEN BOLTS BEFORE CLOSING
- FOR DOUBLE TOP PLATE SPLICE, SEE **SW11**
- OMIT CURB AT INTERIOR SHEAR WALLS, PER PLAN. (TYP.)
- FOR ADDITIONAL NOTES, SEE **SW22**
- FOR OPENINGS IN WOOD STRUCTURAL PANEL SHEATHING, SEE **SW12** & **SD4**
- FOR NAIL @ SPLICE, SEE **SW22**